





 

 
 
 

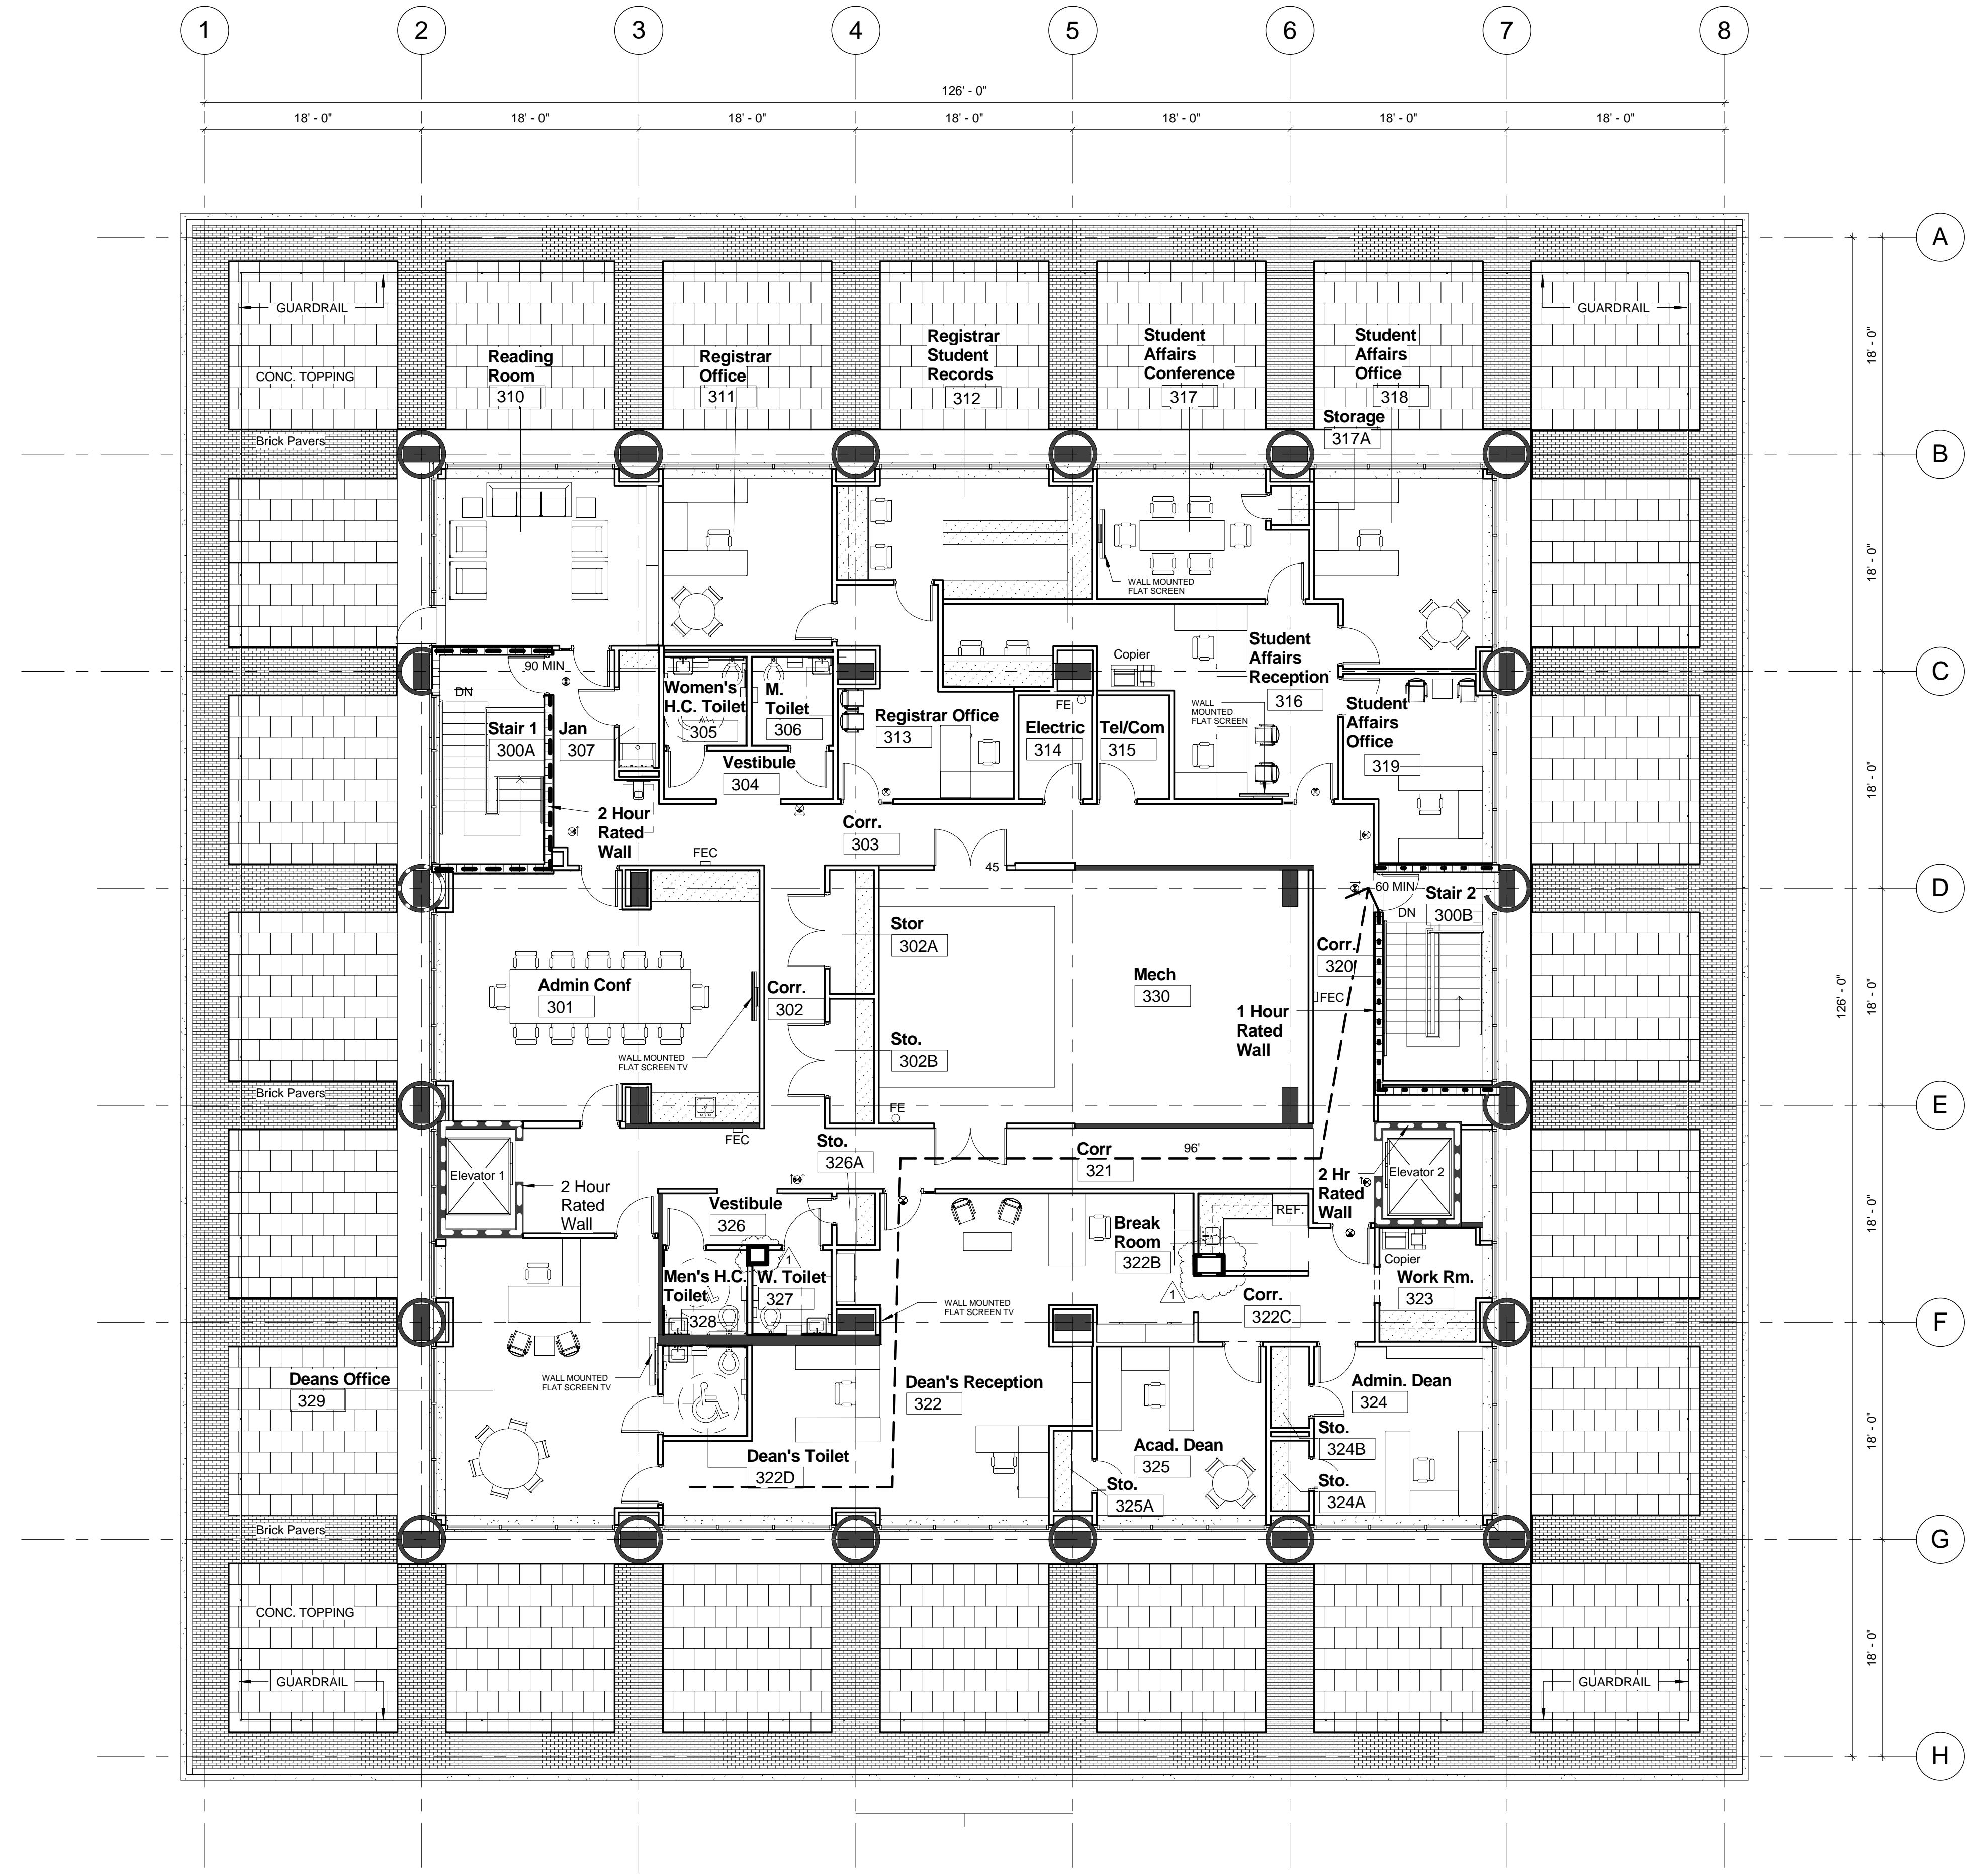


NOTES

LEGEND

-  EXISTING TO REMAIN
-  NEW GYP / METAL STUD WALL PARTITION
-  NEW CMU WALL PARTITION
-  1 HOUR RATED WALL ASSEMBLY
-  2 HOUR RATED WALL ASSEMBLY
- Name** ROOM NAME AND NUMBER SEE SHEET A7.1
- 101**
-  FIRE EXTINGUISHER CABINET - SEE DETAIL 1/A5.1
-  FIRE EXTINGUISHER ON BRACKET - SEE DETAIL 2/A5.1
-  EXIT SIGN
-  90 MIN. RATED DOOR
-  60 MIN. RATED DOOR
-  45 MIN. RATED DOOR
-  20 MIN. RATED DOOR

BUILT-IN CASEWORK  
-FOR CASEWORK PLANS  
AND ELEVATIONS SEE A10. SHEETS



FSU College of Law  
Renovation of the First  
District Court of Appeal

10230 Drawn By: JH2  
Project Code Checked By: DSB

19 NOVEMBER 2010  
Date

Final Contract  
Documents

Revisions

1	15 Dec. 2010	Addendum 2
2		
3		
4		
5		
6		
7		
8		

Life Safety Plan - Third  
Floor

1 Life Safety/Furniture Third Floor Plan  
CS-7 1/8" = 1'-0"

